




BUILDINGS LIST		EQUIPMENT LIST	
TAG	DESCRIPTION	TAG	DESCRIPTION
B200	CONTROL ROOM/ MAINTENANCE BUILDING	U8944	LOX FILL STATION SKID
		U8946	LIN FILL STATION SKID
		U8947	LAR FILL STATION SKID
		V901A&B	WEIGH SCALES

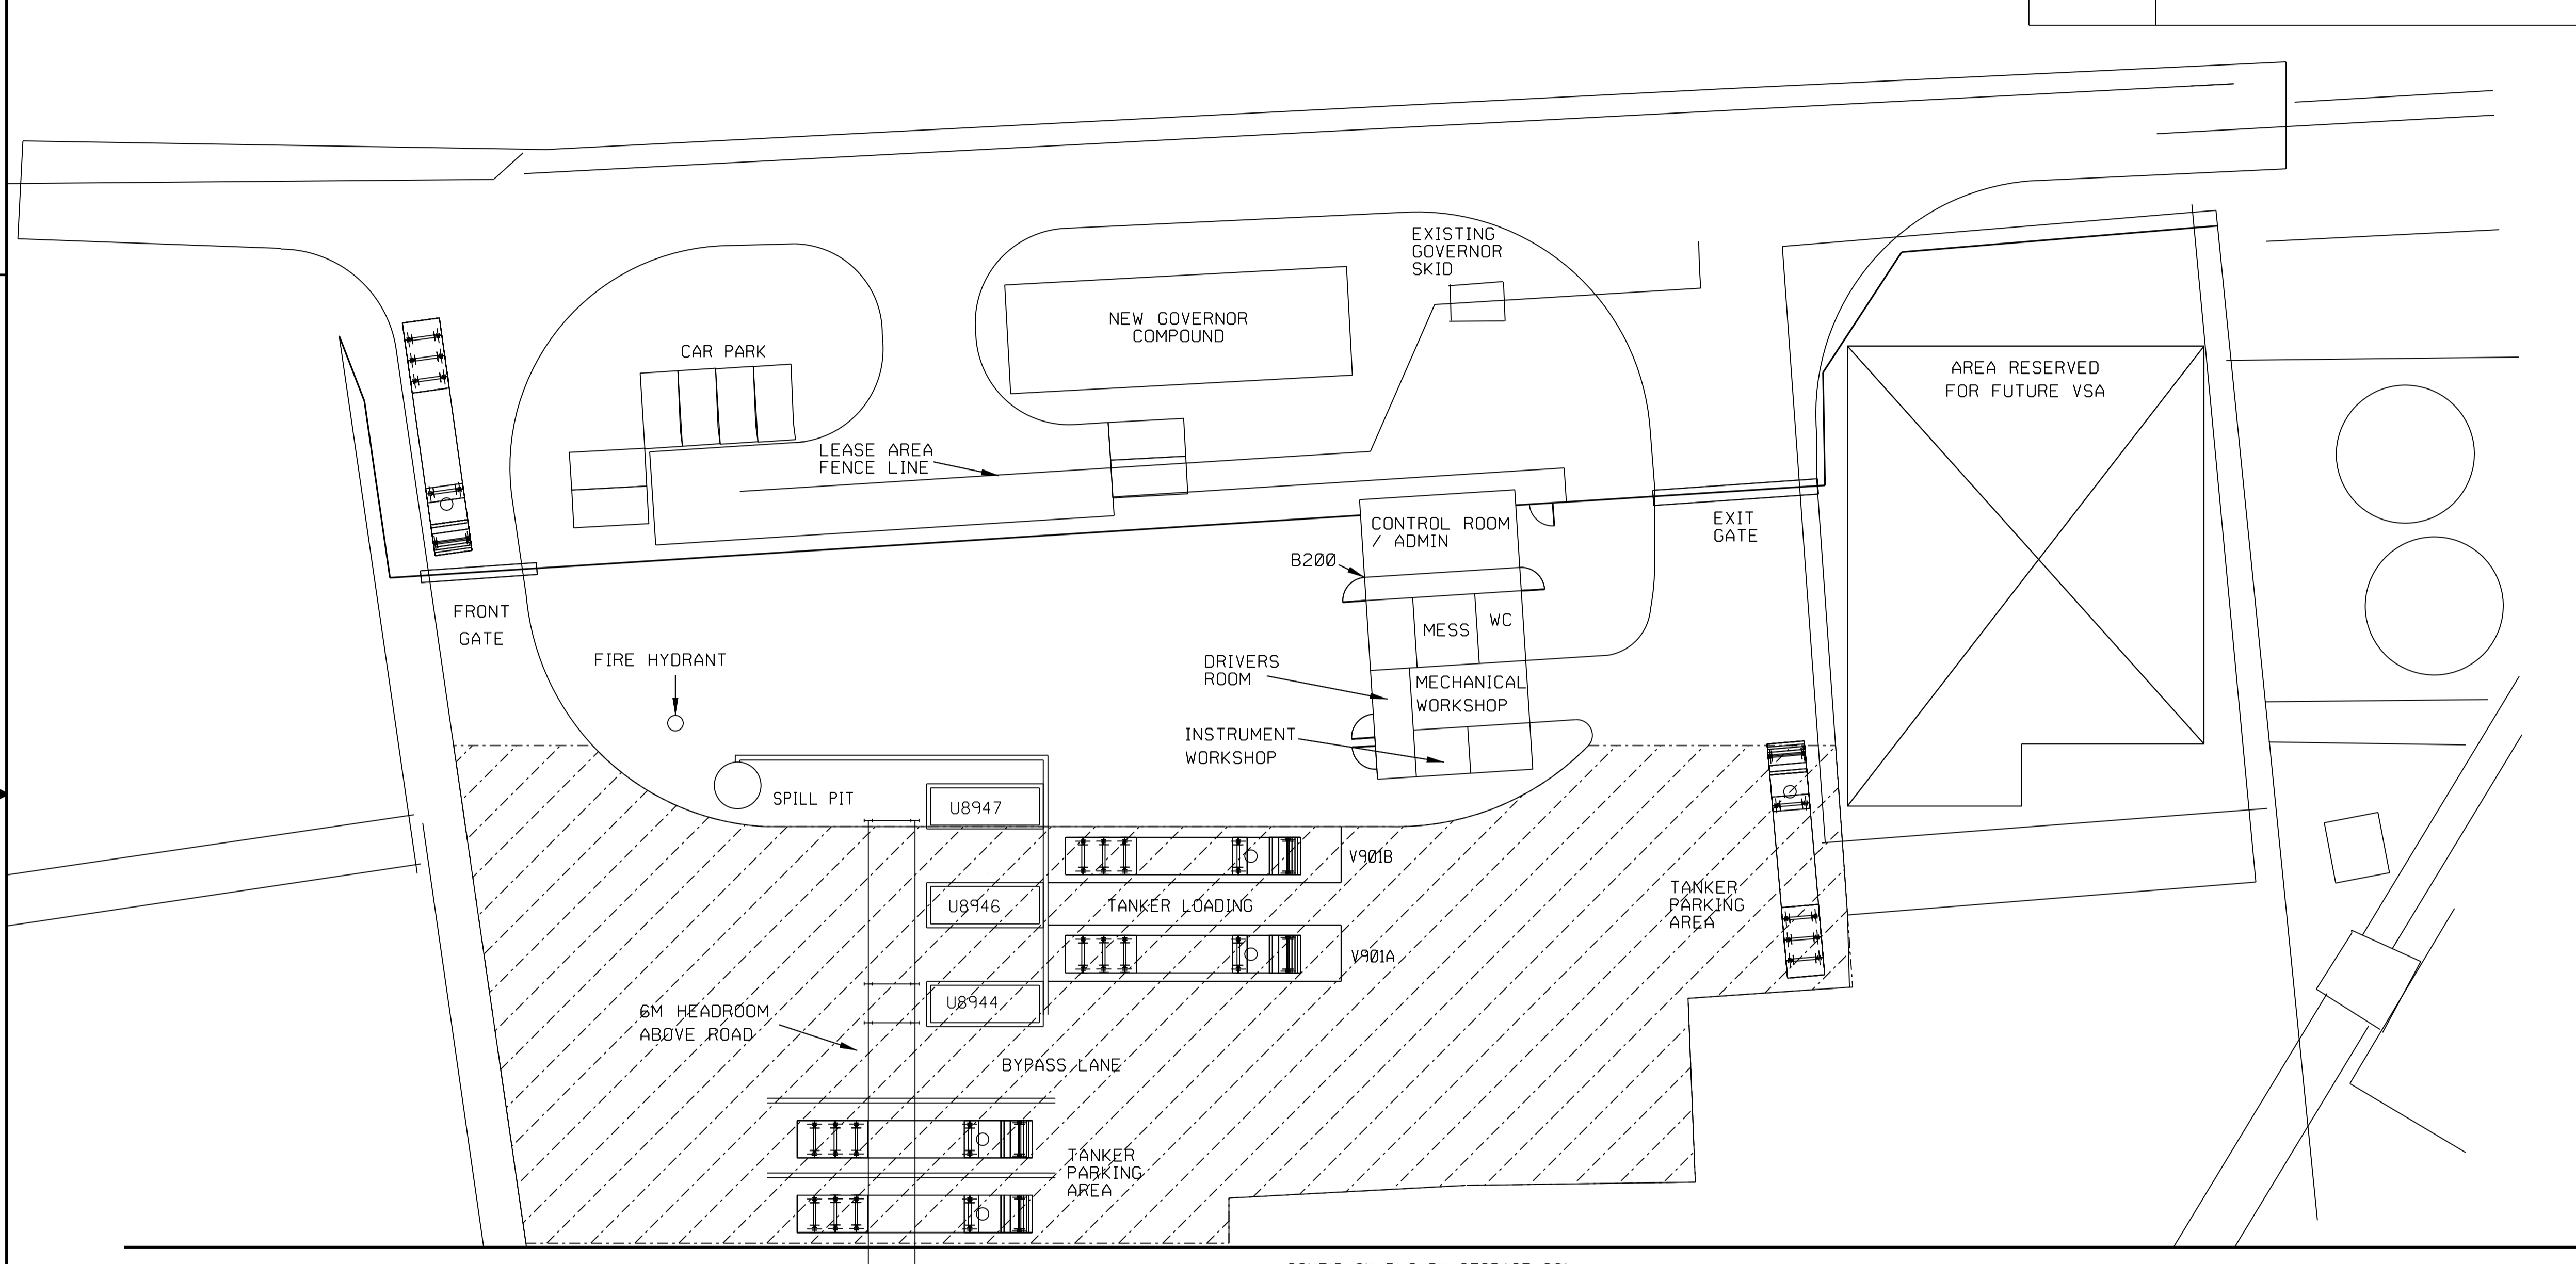

CONT'D ON DWG PH STORAGE 001

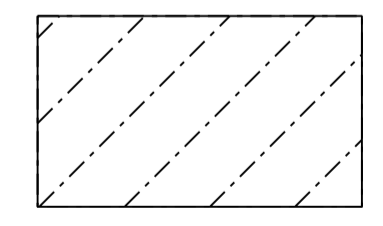

KEY:
POSSIBLE LOCATION OF
MOBILE OXYGEN TANKERS

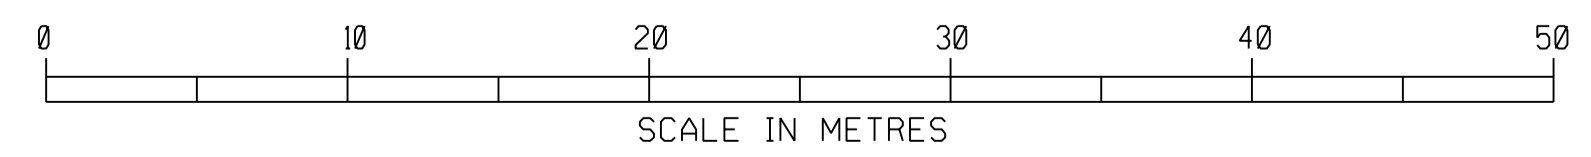

TOLERANCES UNLESS OTHERWISE SPECIFIED										
LINEAR	HOLE SIZE									
±	±									
ANGLE	HOLE LOCATION									
±	±									
ALL DIMENSIONS IN mm										
THIRD ANGLE PROJECTION										
0	REV	CN No	DATE	BY	CHK'D	APP'D	PH	FOR PROJECT	APR22	PH
WEIGHT	REVISION DESCRIPTION		DATE	BY	CHK'D	APP'D	PH			


AIR PRODUCTS
 © Air Products and Chemicals, Inc.
 As of Dates in REVISIONS list
 All rights reserved

TITLE	USED ON	EN212039
O07 PLOT PLAN POSSIBLE HAZARDOUS STORAGE LOCATIONS	OWNER GROUP	PIPING
	RELEASE PURPOSE	FOR DESIGN
REFERENCE	DOC No	PHS STORAGE 002
OI ALLOA, SCOTLAND	SCALE	1:250
	SHEET	2 OF 2

NOTES

HOLDS

KEY PLAN

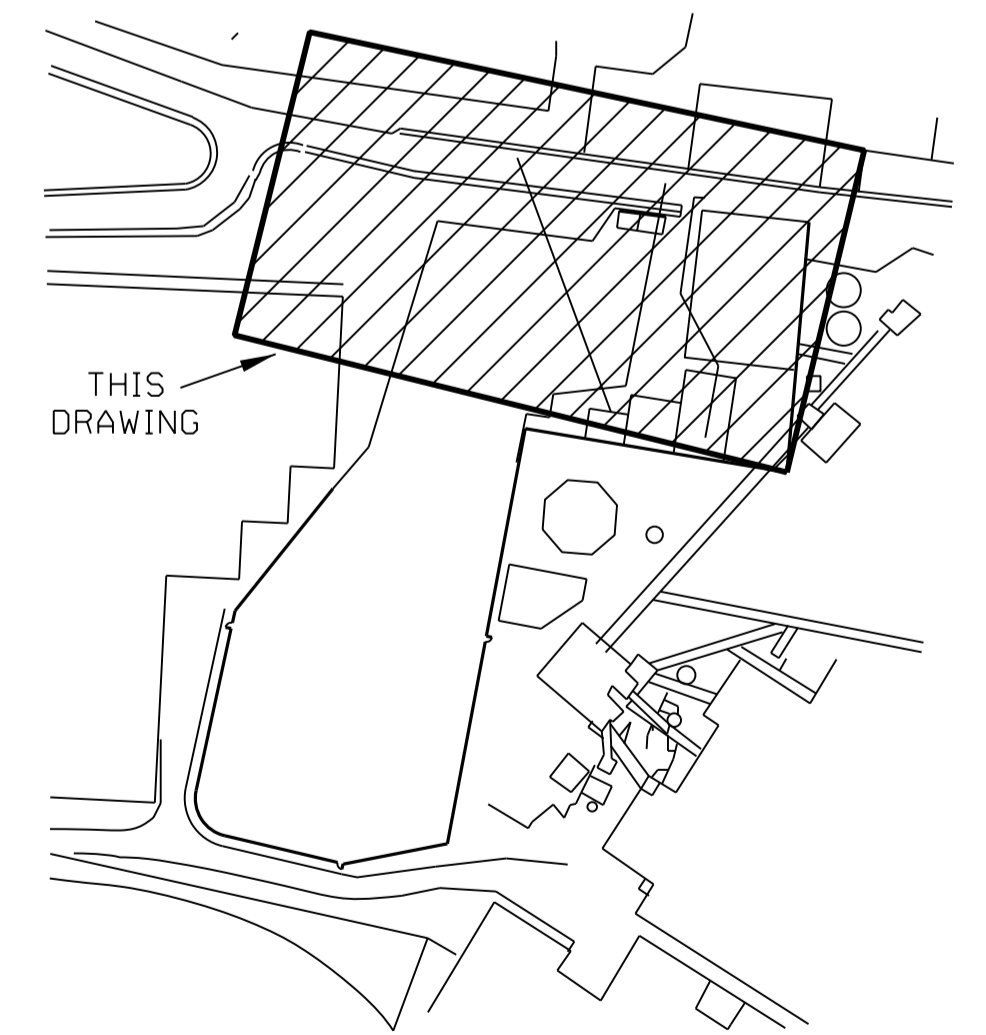

CONFIDENTIAL AND PROPRIETARY INFORMATION. This drawing is confidential and proprietary information of Air Products and Chemicals, Inc. and/or its subsidiaries and must be accounted for and returned to the company upon request. Information on this drawing is confidential and proprietary information of Air Products and Chemicals, Inc. and/or its subsidiaries and must be accounted for and returned to the company upon request. This drawing may not be reproduced or used for purposes other than that for which it was prepared.